



A

21m


proposed
4 bedroom dwelling

location of
re-built garage

no. 300
as existing

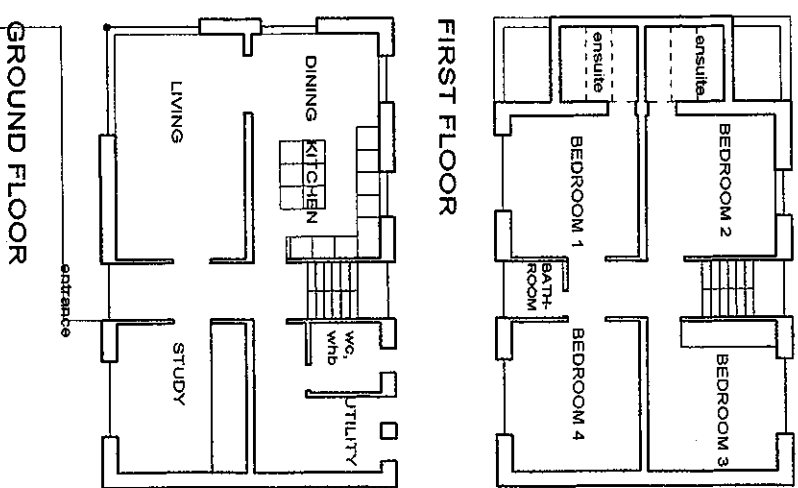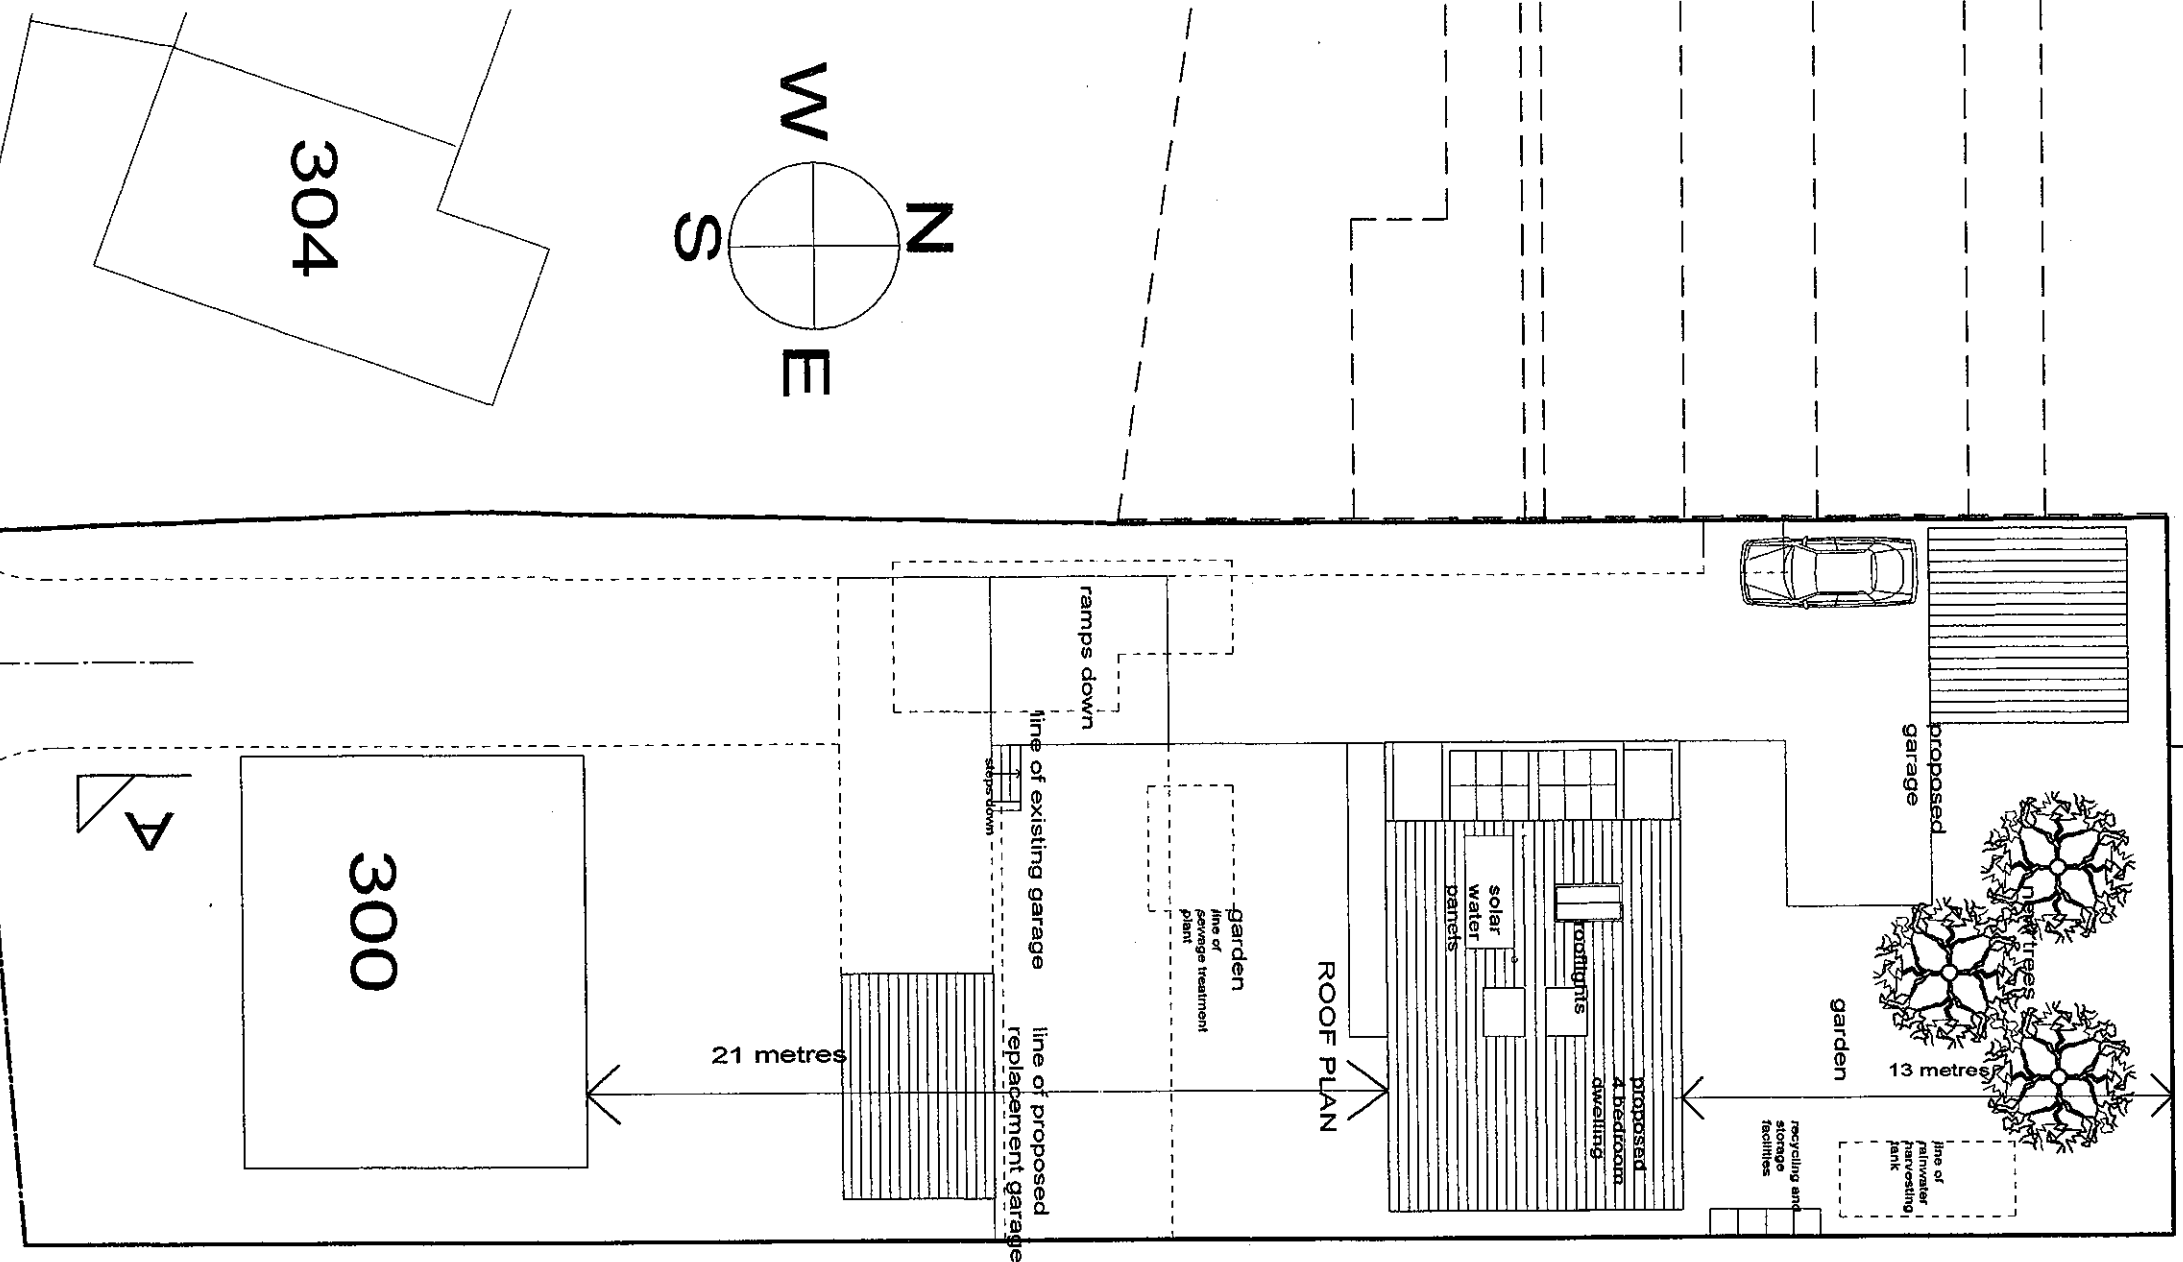

FIRST FLOOR

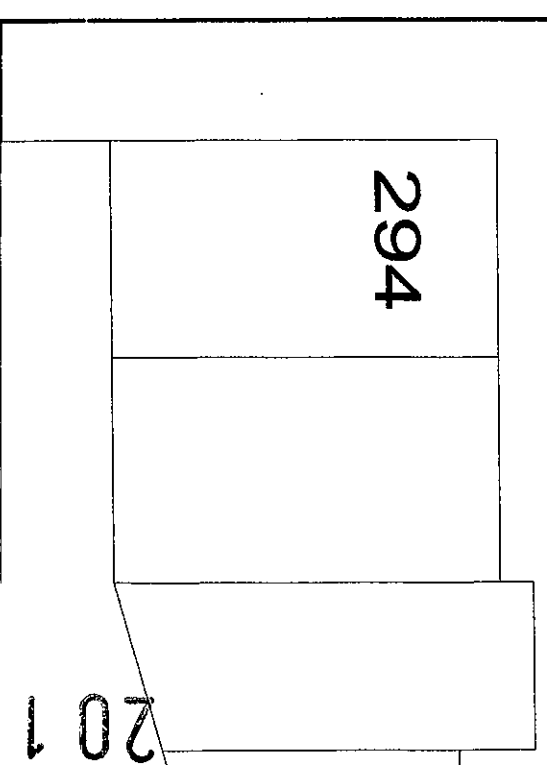

GROUND FLOOR

PROJECT

300 Swansea Road,
Maunantwydd,
Swansea SA5 4SL

DRAWING

SCALE

DATE

DWG. NO.

REVISION

AIR ARCHITECTURE

1 BRYNMILL TERRACE
SWANSEA SA2 0BA
+44 1792 465584

REG. NO. 1155
07 SEP 2011
REGISTRATION AND
HOUSING DEPT.